

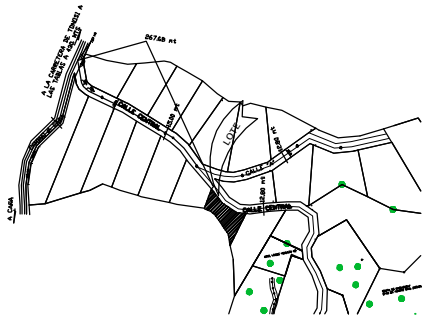


LOCALIZACION REGIONAL
ESCALA 1: 25,000 MAPA 4138 I

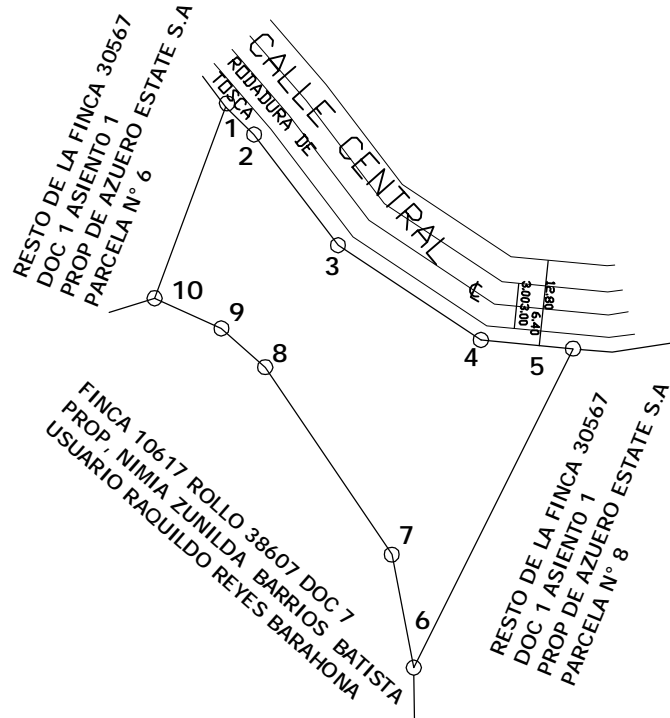

DETALLE DE AMARRE
ESCALA 1:5,000

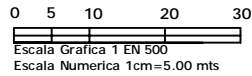

DATOS DE CAMPO		
EST.	DIST.	RUMBOS
1-2	5.25	S 45° 23' 05" E
2-3	18.36	S 37° 11' 21" E
3-4	22.67	S 56° 24' 28" E
4-5	12.24	S 84° 35' 27" E
5-6	47.17	S 26° 31' 41" W
6-7	15.25	N 10° 58' 00" W
7-8	29.91	N 34° 02' 00" W
8-9	7.72	N 48° 34' 00" W
9-10	9.27	N 65° 28' 00" W
10-1	27.13	N 20° 22' 35" E

NOTAS
SE UTILIZO NORTE MAGNETICO
SE COLOCARON VARILLAS DE ACERO
EN TODOS LOS VERTICES.
PARCELA 7

VER PLANOS 70215-15854
DEL 24 DE MAYO DE 2005

REPUBLICA DE PANAMA PROVINCIA: LOS SANTOS DISTRITO LAS TABLAS CORREG. NUARIO LUGAR: CACAITO	
GLOBO DE TERRENO A SEGREGAR DE LA FINCA 30567 DOC 1 ASIENTO 1 PROP. DE AZUERO REAL ESTATE S. A. EL CUAL SERA SEGREGADO A FAVOR DE: <p style="text-align: center;">NUARIO S.A.</p>	
AREA = 0 HAS+ 1427.15 M2	PROFESIONAL RESPONSABLE LUIS ALFONSO DIAZ CED 7-63-324 LIC 80-304-002 ENERO/2,009 ESC 1 EN 500 LEV CAL JORGE JAEN DIB
REP. LEGAL CARLOS JAVIER JAEN CED 7-115-180	